


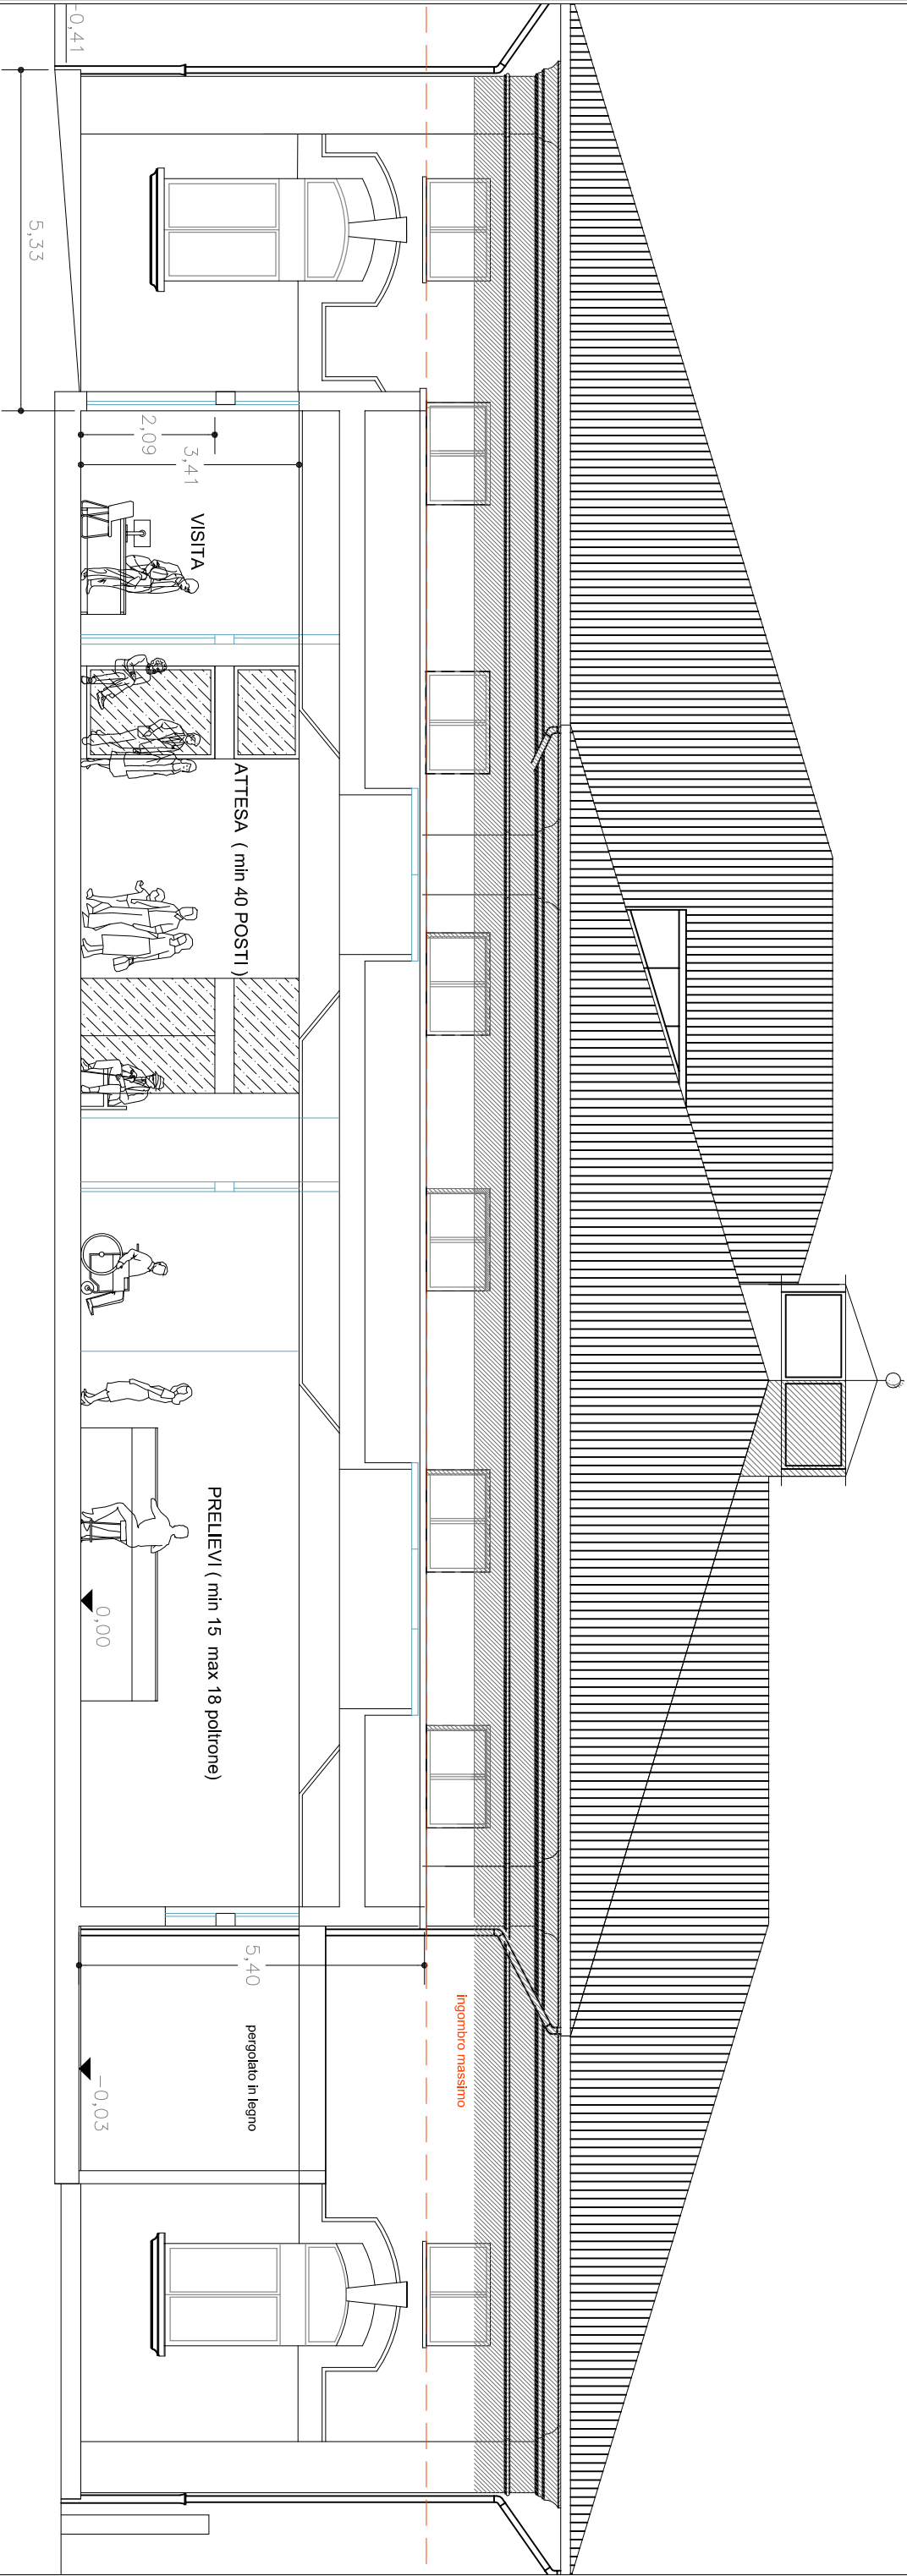

SEZ B - B

